


THANGALAKSHMI AVENUE

APPROVED PLAN SHOWING THE LAYOUT OF HOUSE SITE IN SURVEY NOS: 23 /4 AND 24 /1A,1B OF
PEERKANKARANAI VILLAGE, TAMBARAM CORPORATION,
CHENGALPATTU DISTRICT.

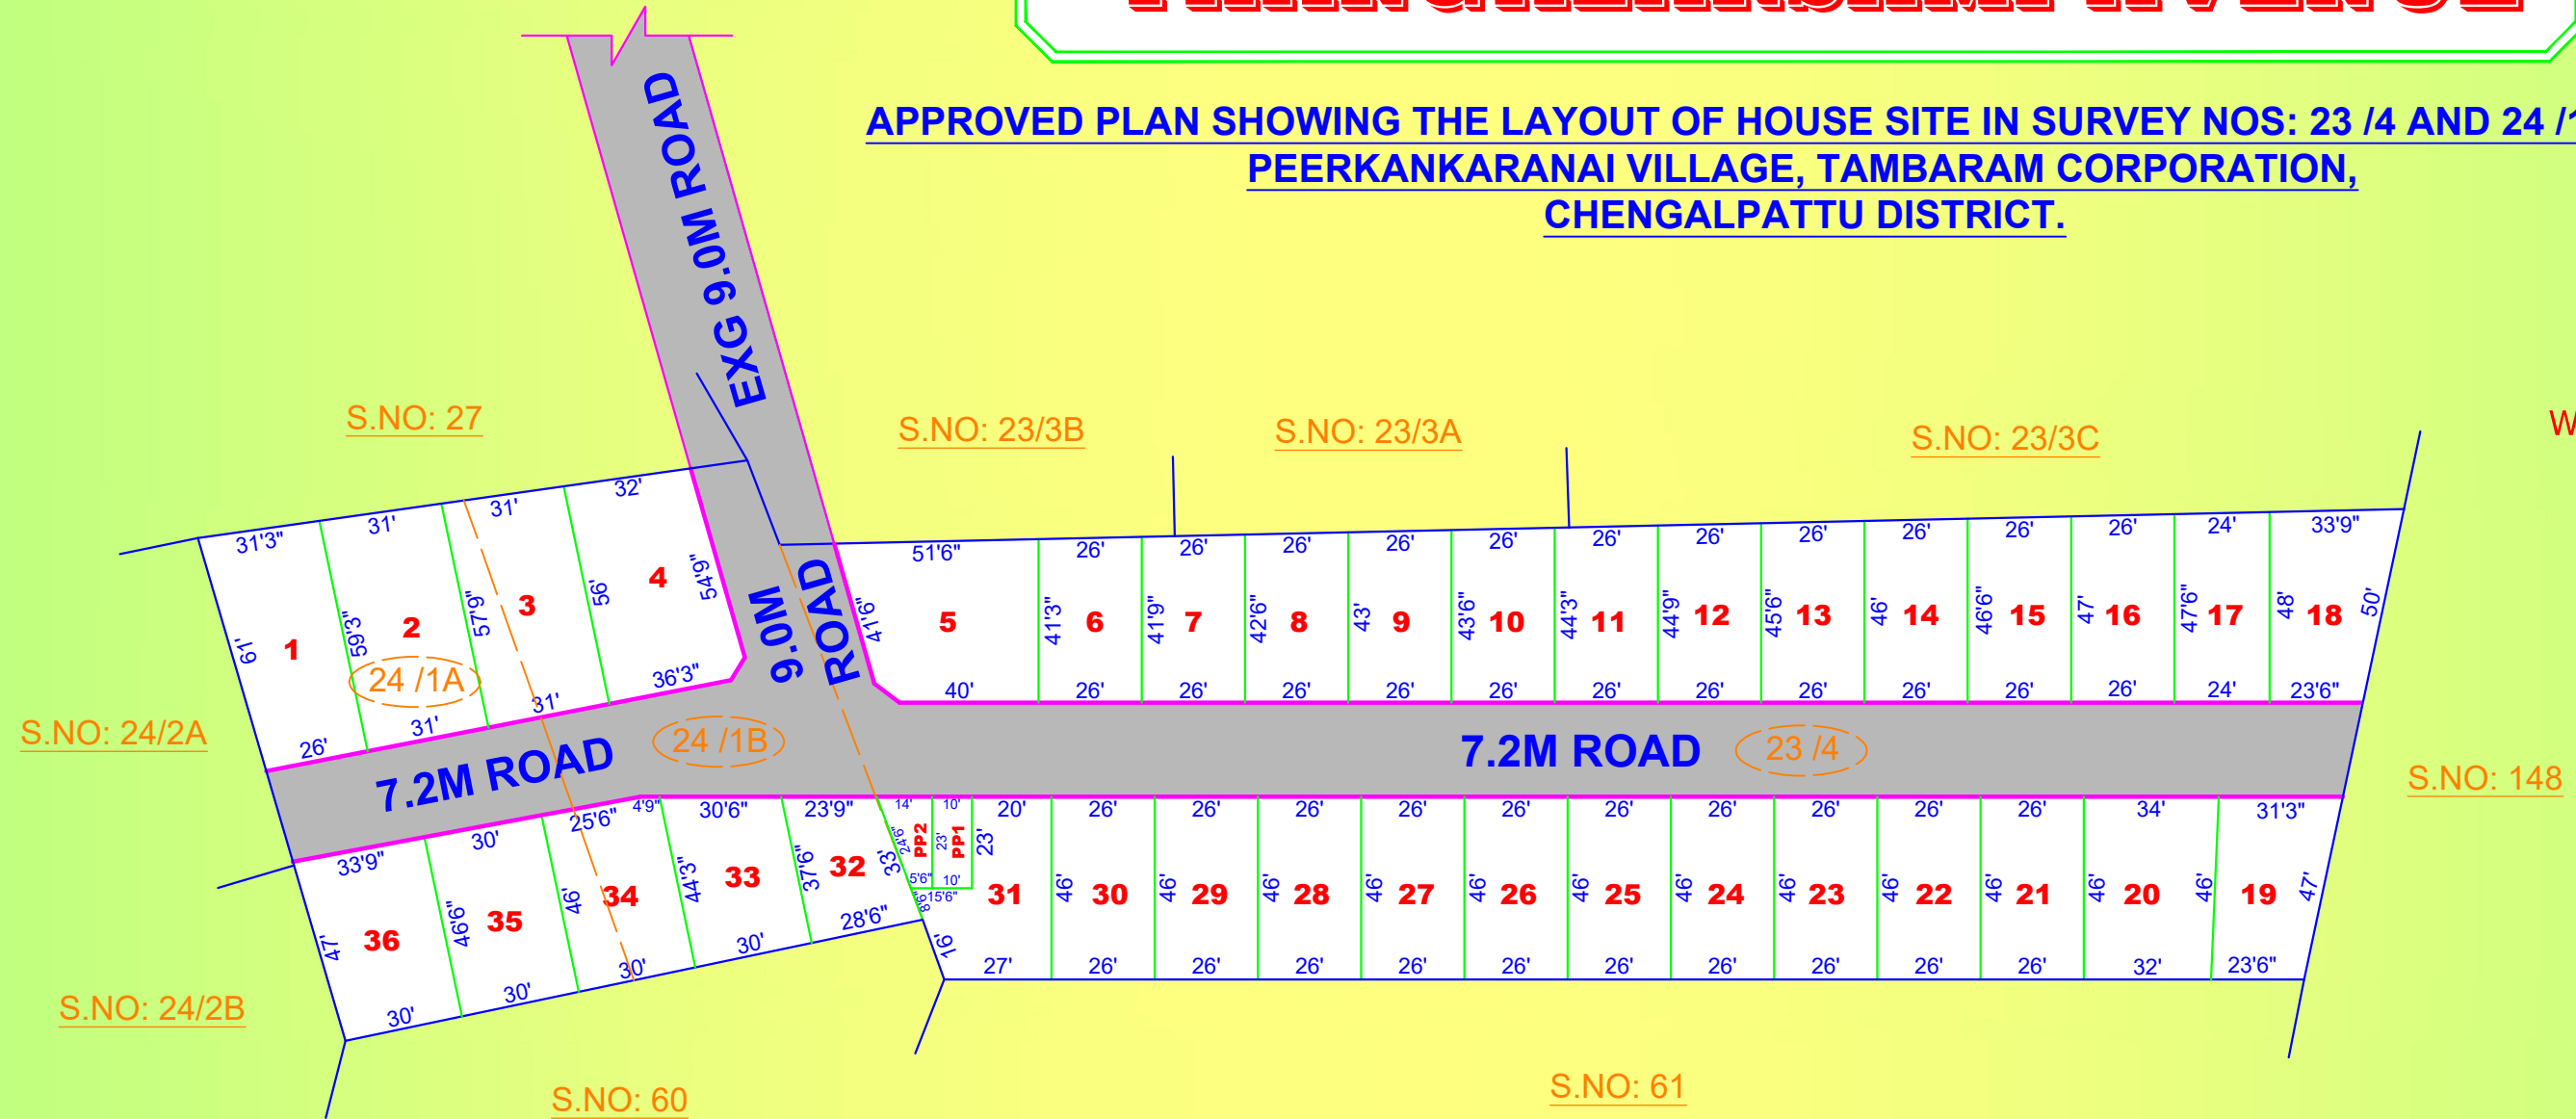

AREA STATEMENT:-

P. NO:	SURVEY NO:	EXTENT SQ.FT	P. NO:	SURVEY NO:	EXTENT SQ.FT	P. NO:	SURVEY NO:	EXTENT SQ.FT
1	24/ 1A	1715	13	23/ 4	1190	25	23/ 4	1196
2	24/ 1A	1814	14	23/ 4	1203	26	23/ 4	1196
3	24/ 1A,1B	1763	15	23/ 4	1216	27	23/ 4	1196
4	24/ 1B	1872	16	23/ 4	1229	28	23/ 4	1196
5	23/ 4	1847	17	23/ 4	1146	29	23/ 4	1196
6	23/ 4	1079	18	23/ 4	1385	30	23/ 4	1196
7	23/ 4	1095	19	23/ 4	1259	31	23/ 4	1177
8	23/ 4	1112	20	23/ 4	1518	32	24/ 1B	900
9	23/ 4	1125	21	23/ 4	1196	33	24/ 1B	1226
10	23/ 4	1141	22	23/ 4	1196	34	24/ 1A,1B	1372
11	23/ 4	1157	23	23/ 4	1196	35	24/ 1A	1388
12	23/ 4	1173	24	23/ 4	1196	36	24/ 1A	1490

CONDITION :-

THE LAYOUT APPROVED IS VALID SUBJECT TO OBTAINING
SANCTION FROM THE LOCAL BODY CONCERNED

P.P.D NO. 11
L.O. 2023

APPROVED
VIDE LETTER NO : L1 / 11669 / 2022
DATE : 22 / 07 / 2022

FRO MEMBER SECRETARY
CHENNAI METROPOLITAN DEVELOPMENT AUTHORITY

